


道後温泉 空の散歩道 配置図

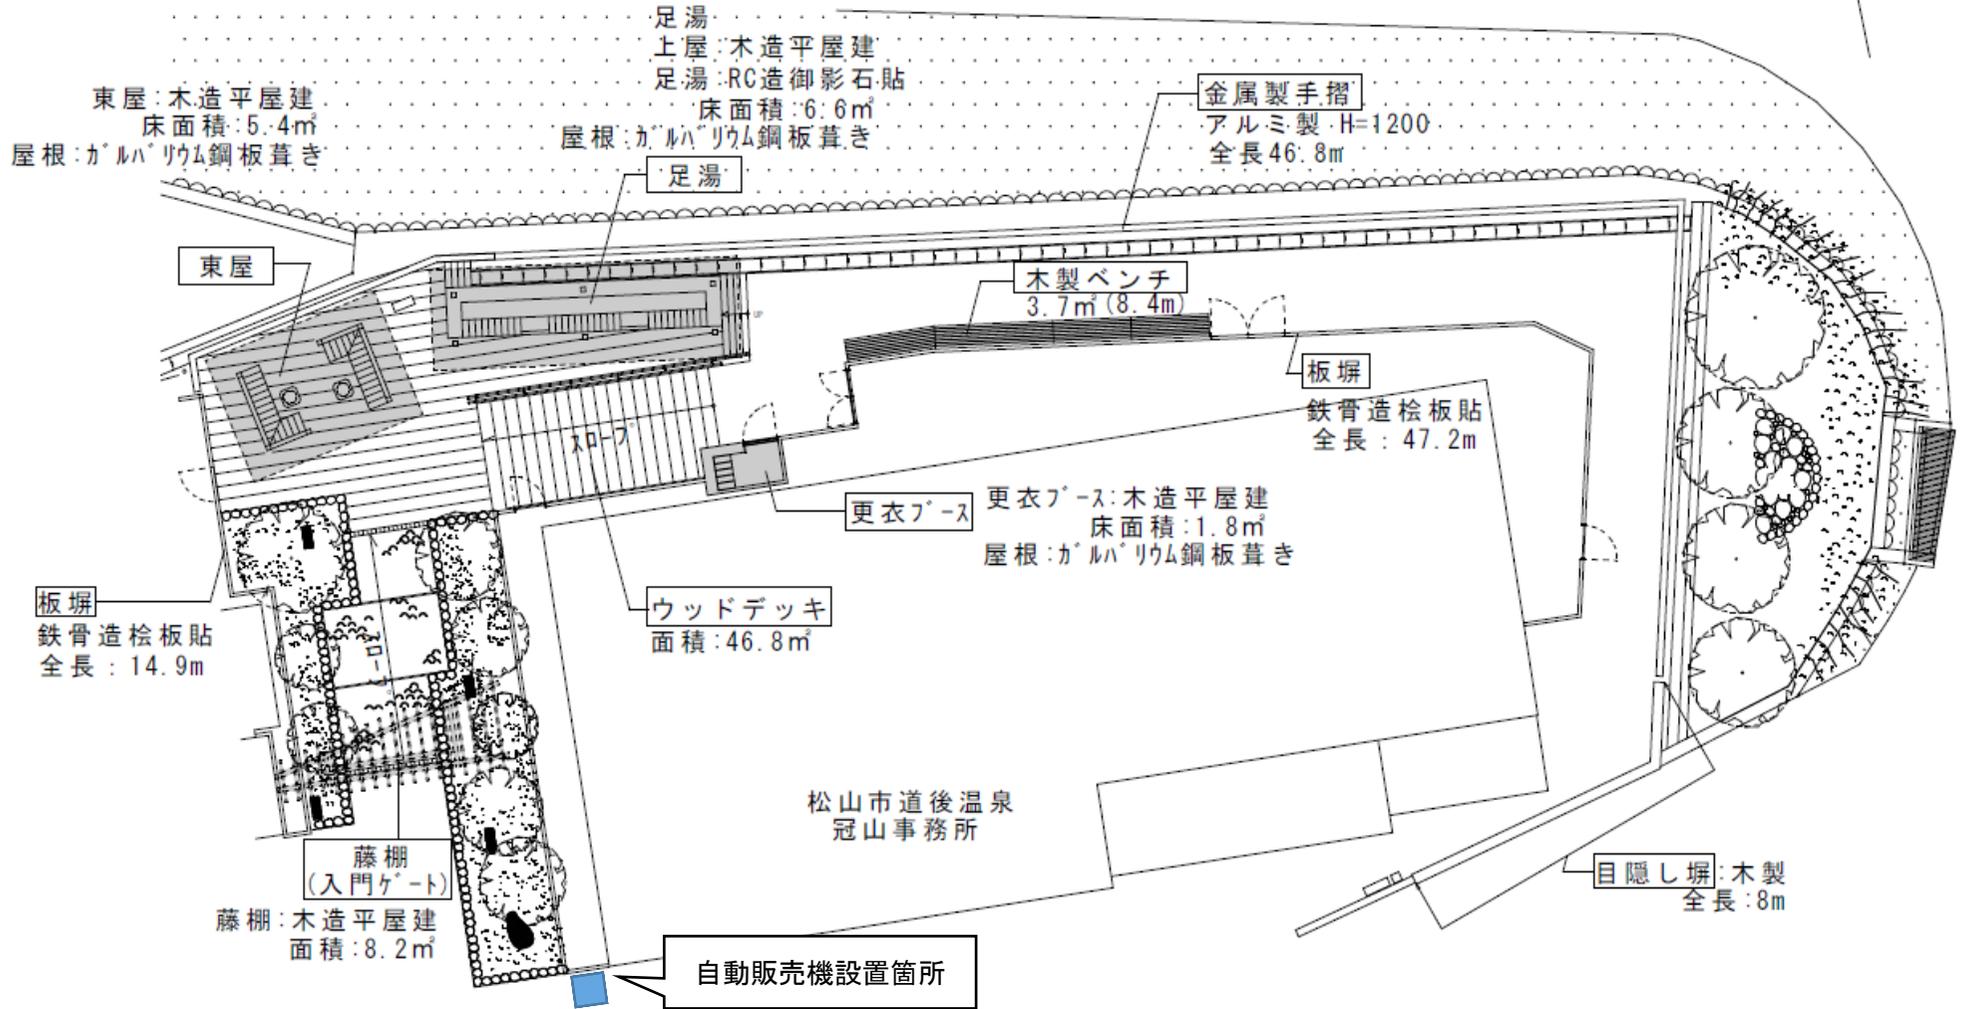

※板塀:47.2m+14.9m=62.1m