


新斎場敷地及び周辺現況測量図


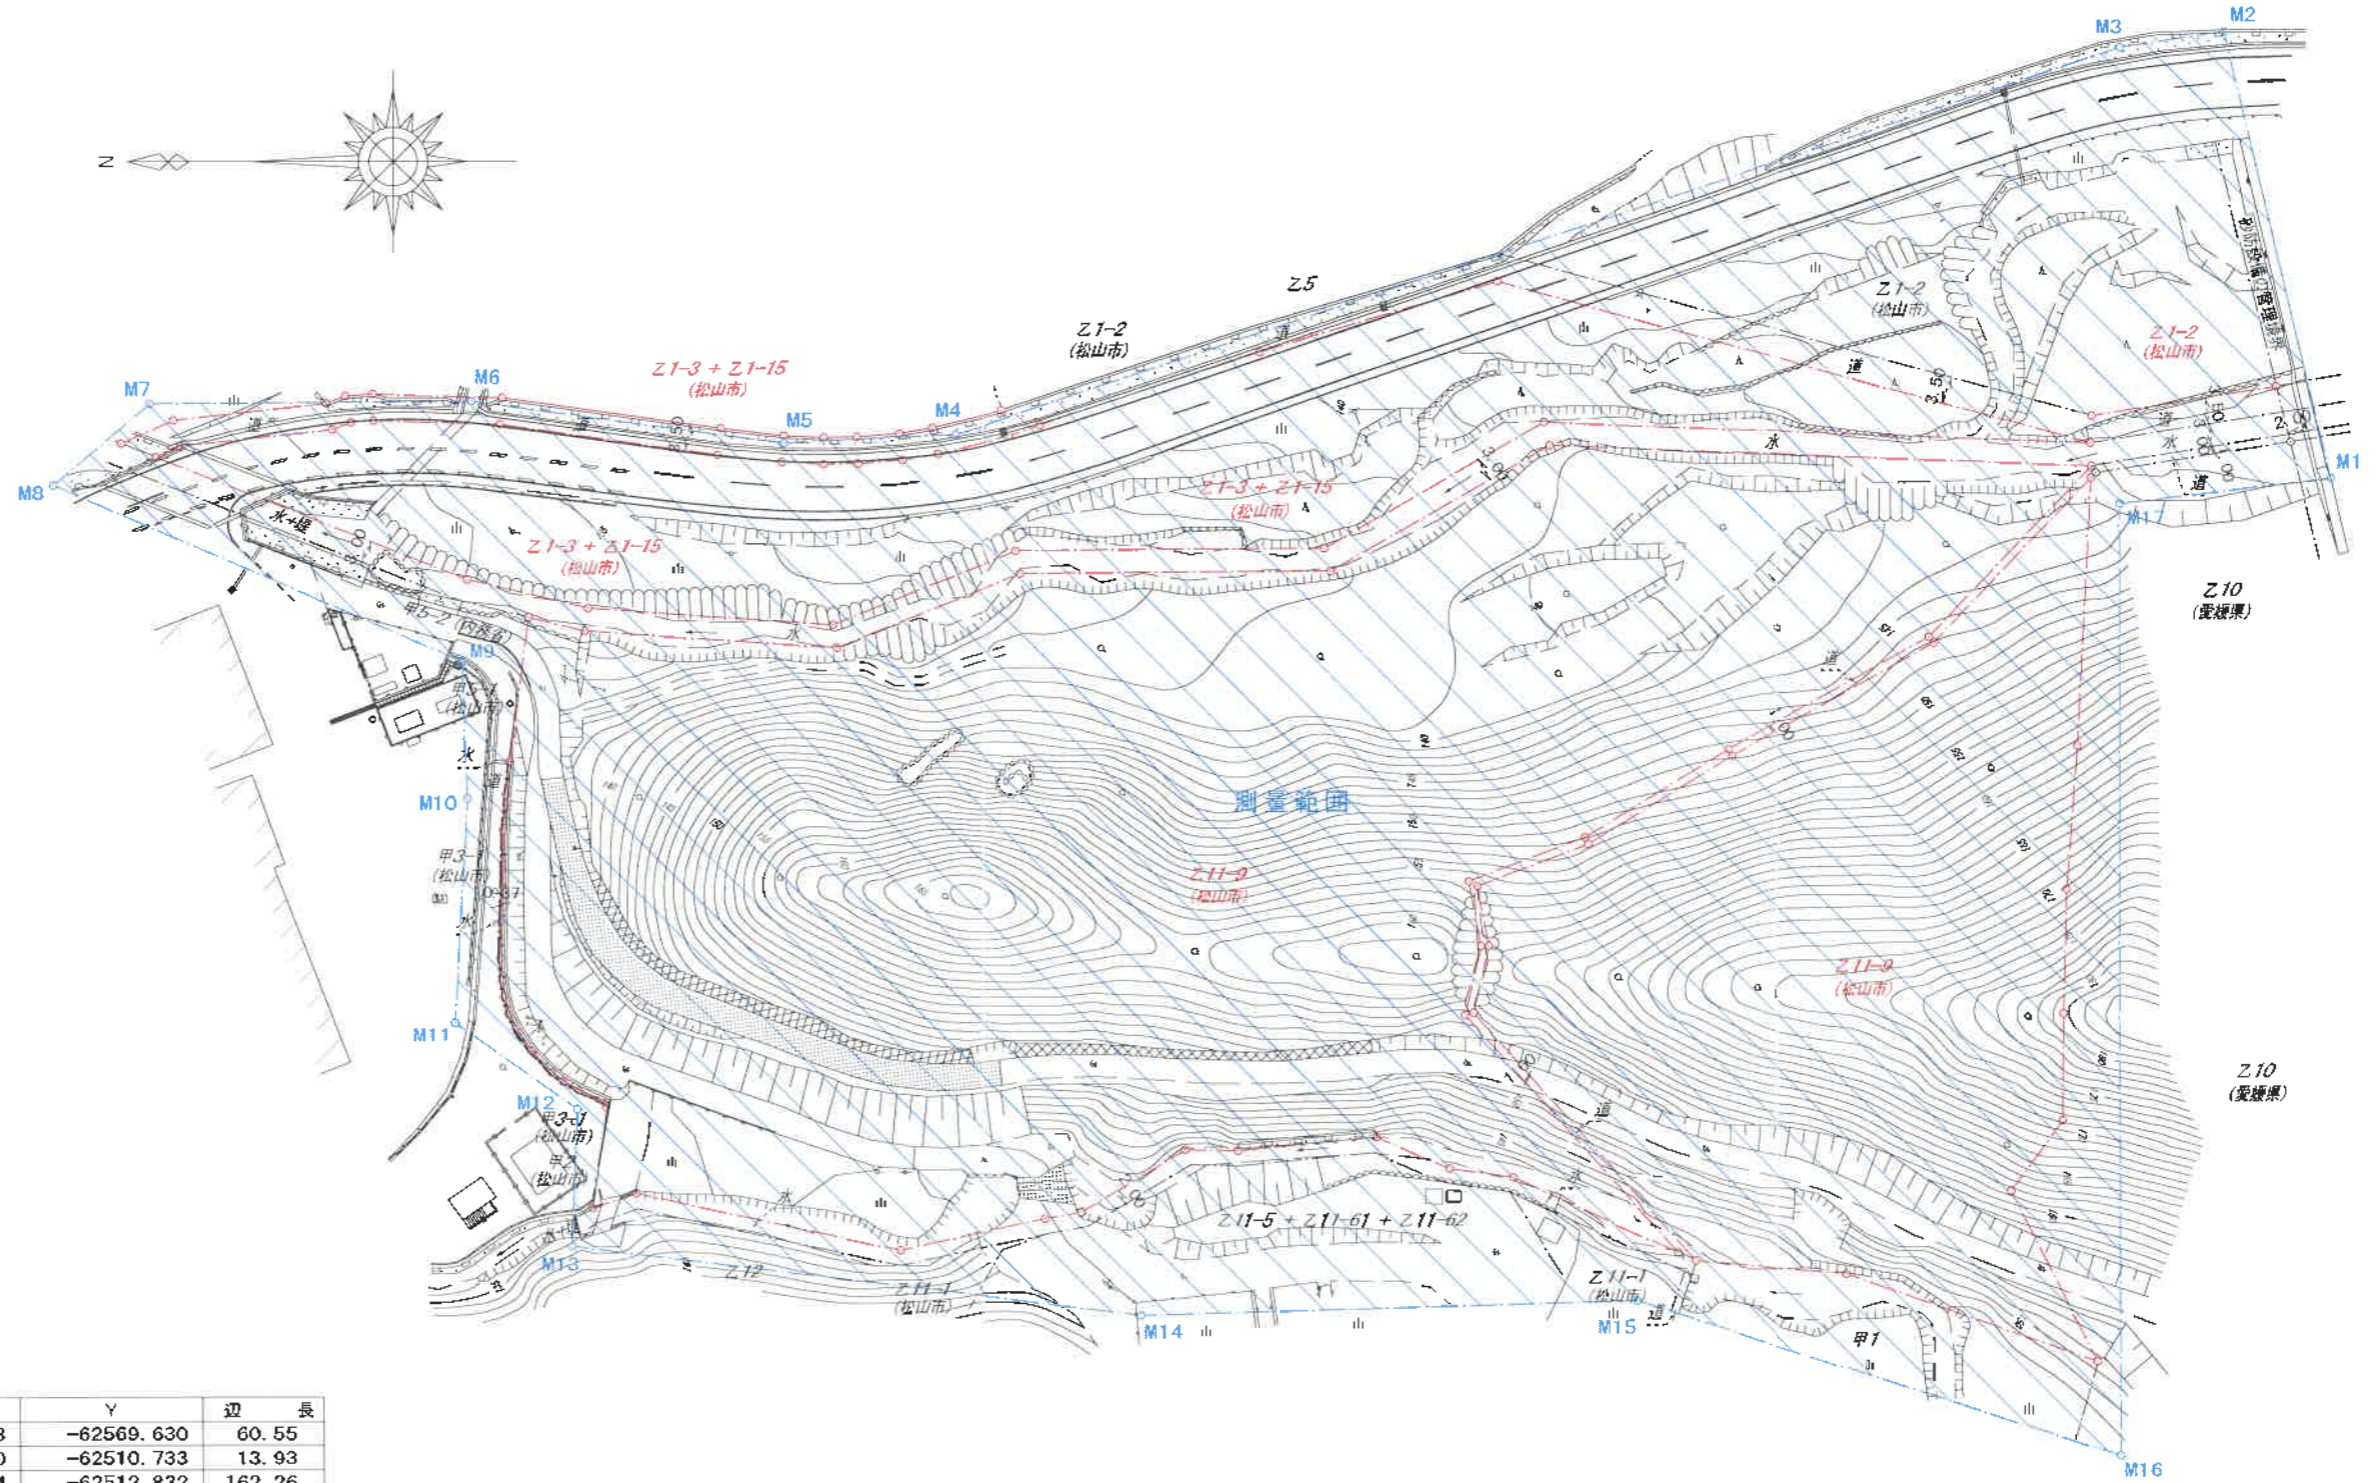


地番 測量面積

測点	X	Y	辺長
M1	94174.738	-62569.630	60.55
M2	94188.790	-62510.733	13.93
M3	94202.564	-62512.832	162.26
M4	94356.615	-62563.794	22.67
M5	94379.266	-62564.831	41.58
M6	94420.475	-62559.277	42.33
M7	94462.805	-62559.603	16.62
M8	94475.529	-62570.304	58.62
M9	94421.711	-62593.547	18.06
M10	94421.093	-62611.605	29.70
M11	94422.764	-62641.265	19.53
M12	94406.831	-62652.566	18.12
M13	94407.555	-62670.678	75.81
M14	94332.316	-62679.985	65.53
M15	94266.803	-62678.160	67.26
M16	94202.723	-62698.605	125.61
M17	94202.615	-62572.995	28.07
借種面積	62993.894291	地積	31496.94 m ²
	31496.9471455	坪数	9527.82 坪

現況測量範囲

S=1/1000

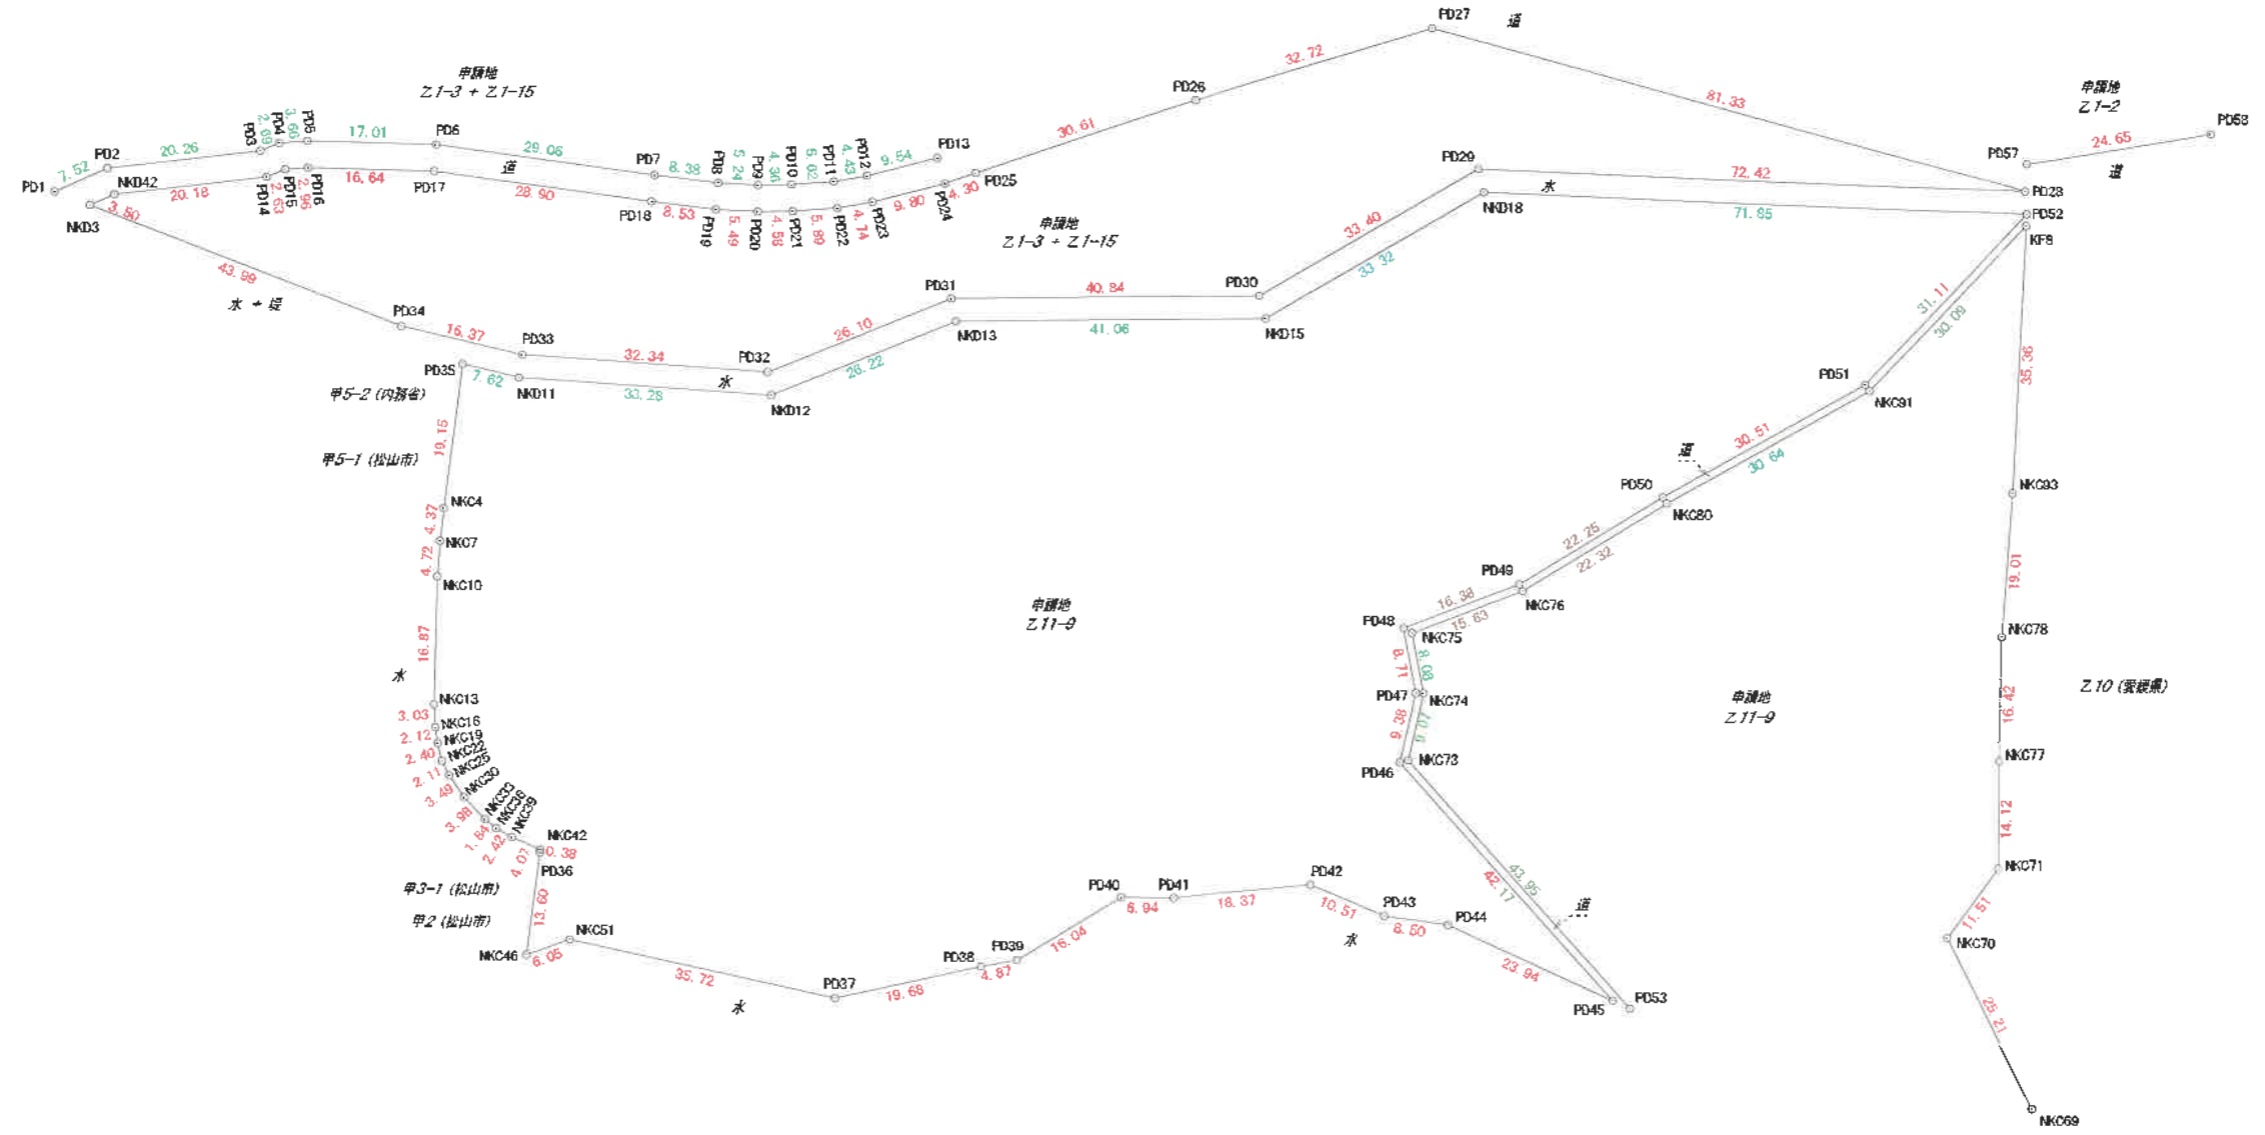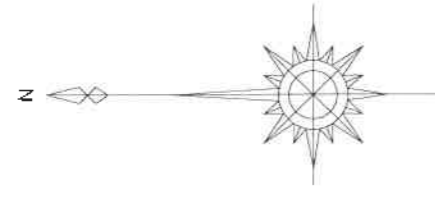


横断面図作成数量 (赤字辺長合計) . . . 1070. 22m
 ※緑字辺長は重複箇所

参 考 図
 S=1/1000

現齋場敷地測量図

求積計算表

符号	底辺 m	高さ m	倍面積 m ²	符号	底辺 m	高さ m	倍面積 m ²
①	11.4	1.2	13.68	②8	15.8	3.5	55.30
②	13.1	1.3	17.03	②9	10.8	1.2	12.96
③	15.4	2.4	36.96	③0	27.4	5.0	137.00
④	6.3	0.8	5.04	③1	24.6	5.7	140.22
⑤	20.9	2.6	54.34	③2	19.2	6.2	119.04
⑥	28.6	4.1	117.26	③3	19.2	6.2	119.04
⑦	9.0	0.5	4.50	③4	8.4	1.5	12.60
⑧	51.4	7.2	370.08	③5	77.1	7.0	539.70
⑨	78.7	24.8	1,951.76	③6	75.4	14.3	1,078.22
⑩	41.6	9.3	386.88	③7	15.1	0.8	12.08
⑪	23.8	2.2	52.36	③8	9.8	0.4	3.92
⑫	19.7	4.4	86.68	③9	72.0	26.1	1,879.20
⑬	14.4	1.8	25.92	④0	27.9	2.4	66.96
⑭	13.0	2.3	29.90	④1	10.1	0.5	5.05
⑮	11.0	2.0	22.00	④2	10.6	1.0	10.60
⑯	83.8	11.4	955.32	④3	6.7	0.6	4.02
⑰	79.2	58.6	4,641.12	④4	18.2	3.3	60.06
⑱	79.2	8.0	633.60	④5	8.7	1.0	8.70
⑲	61.6	8.3	511.28	④6	67.2	9.5	638.40
⑳	55.3	2.1	116.13	④7	55.7	11.1	618.27
㉑	52.8	16.6	876.48	④8	51.7	8.8	454.96
㉒	21.2	1.4	29.68	④9	8.9	0.9	8.01
㉓	14.4	1.6	23.04	⑤0	51.4	4.3	221.02
㉔	11.1	2.0	22.20	⑤1	51.4	8.3	426.62
㉕	42.8	5.6	239.68	⑤2	19.1	3.2	61.12
㉖	38.6	2.8	108.08	⑤3	19.1	8.9	169.99
㉗	36.4	11.0	400.40	⑤4	9.5	2.0	19.00
			計	18,613.46			
				m ²			
			合計面積	9,306.73			

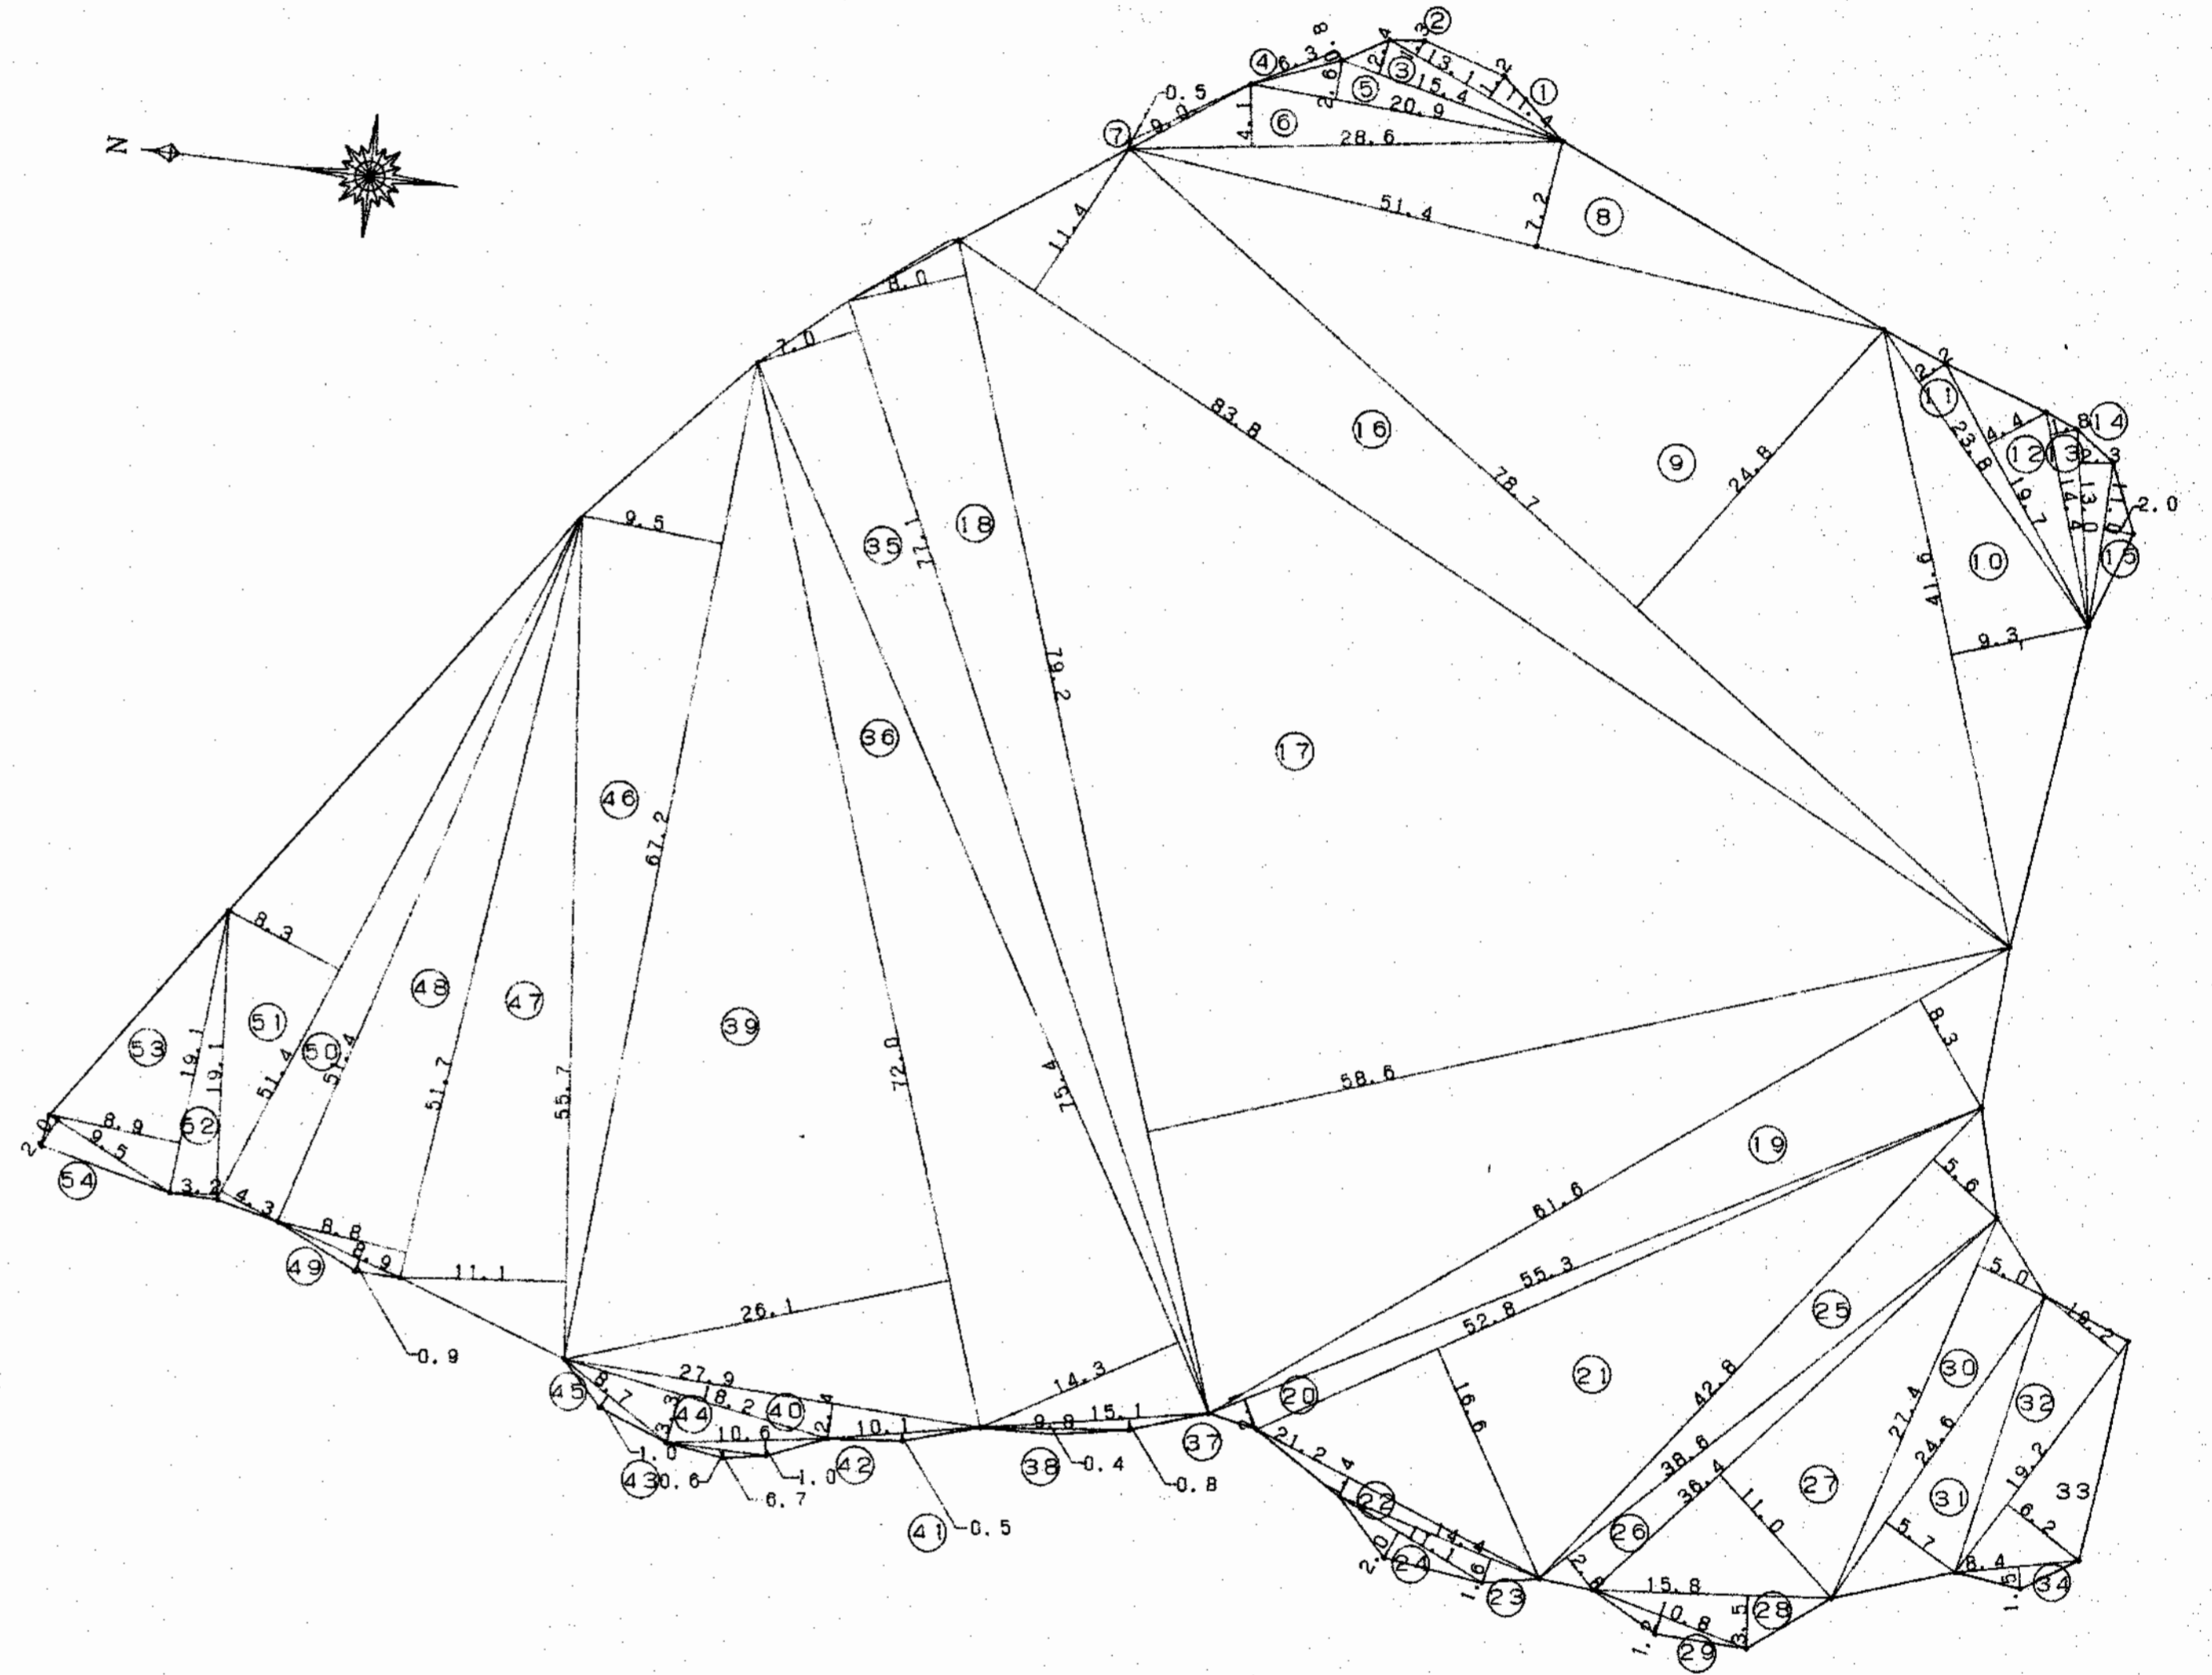

求積図 1/400

齋場火葬棟改修主体工事

地積丈量図

SCALE 1/400